
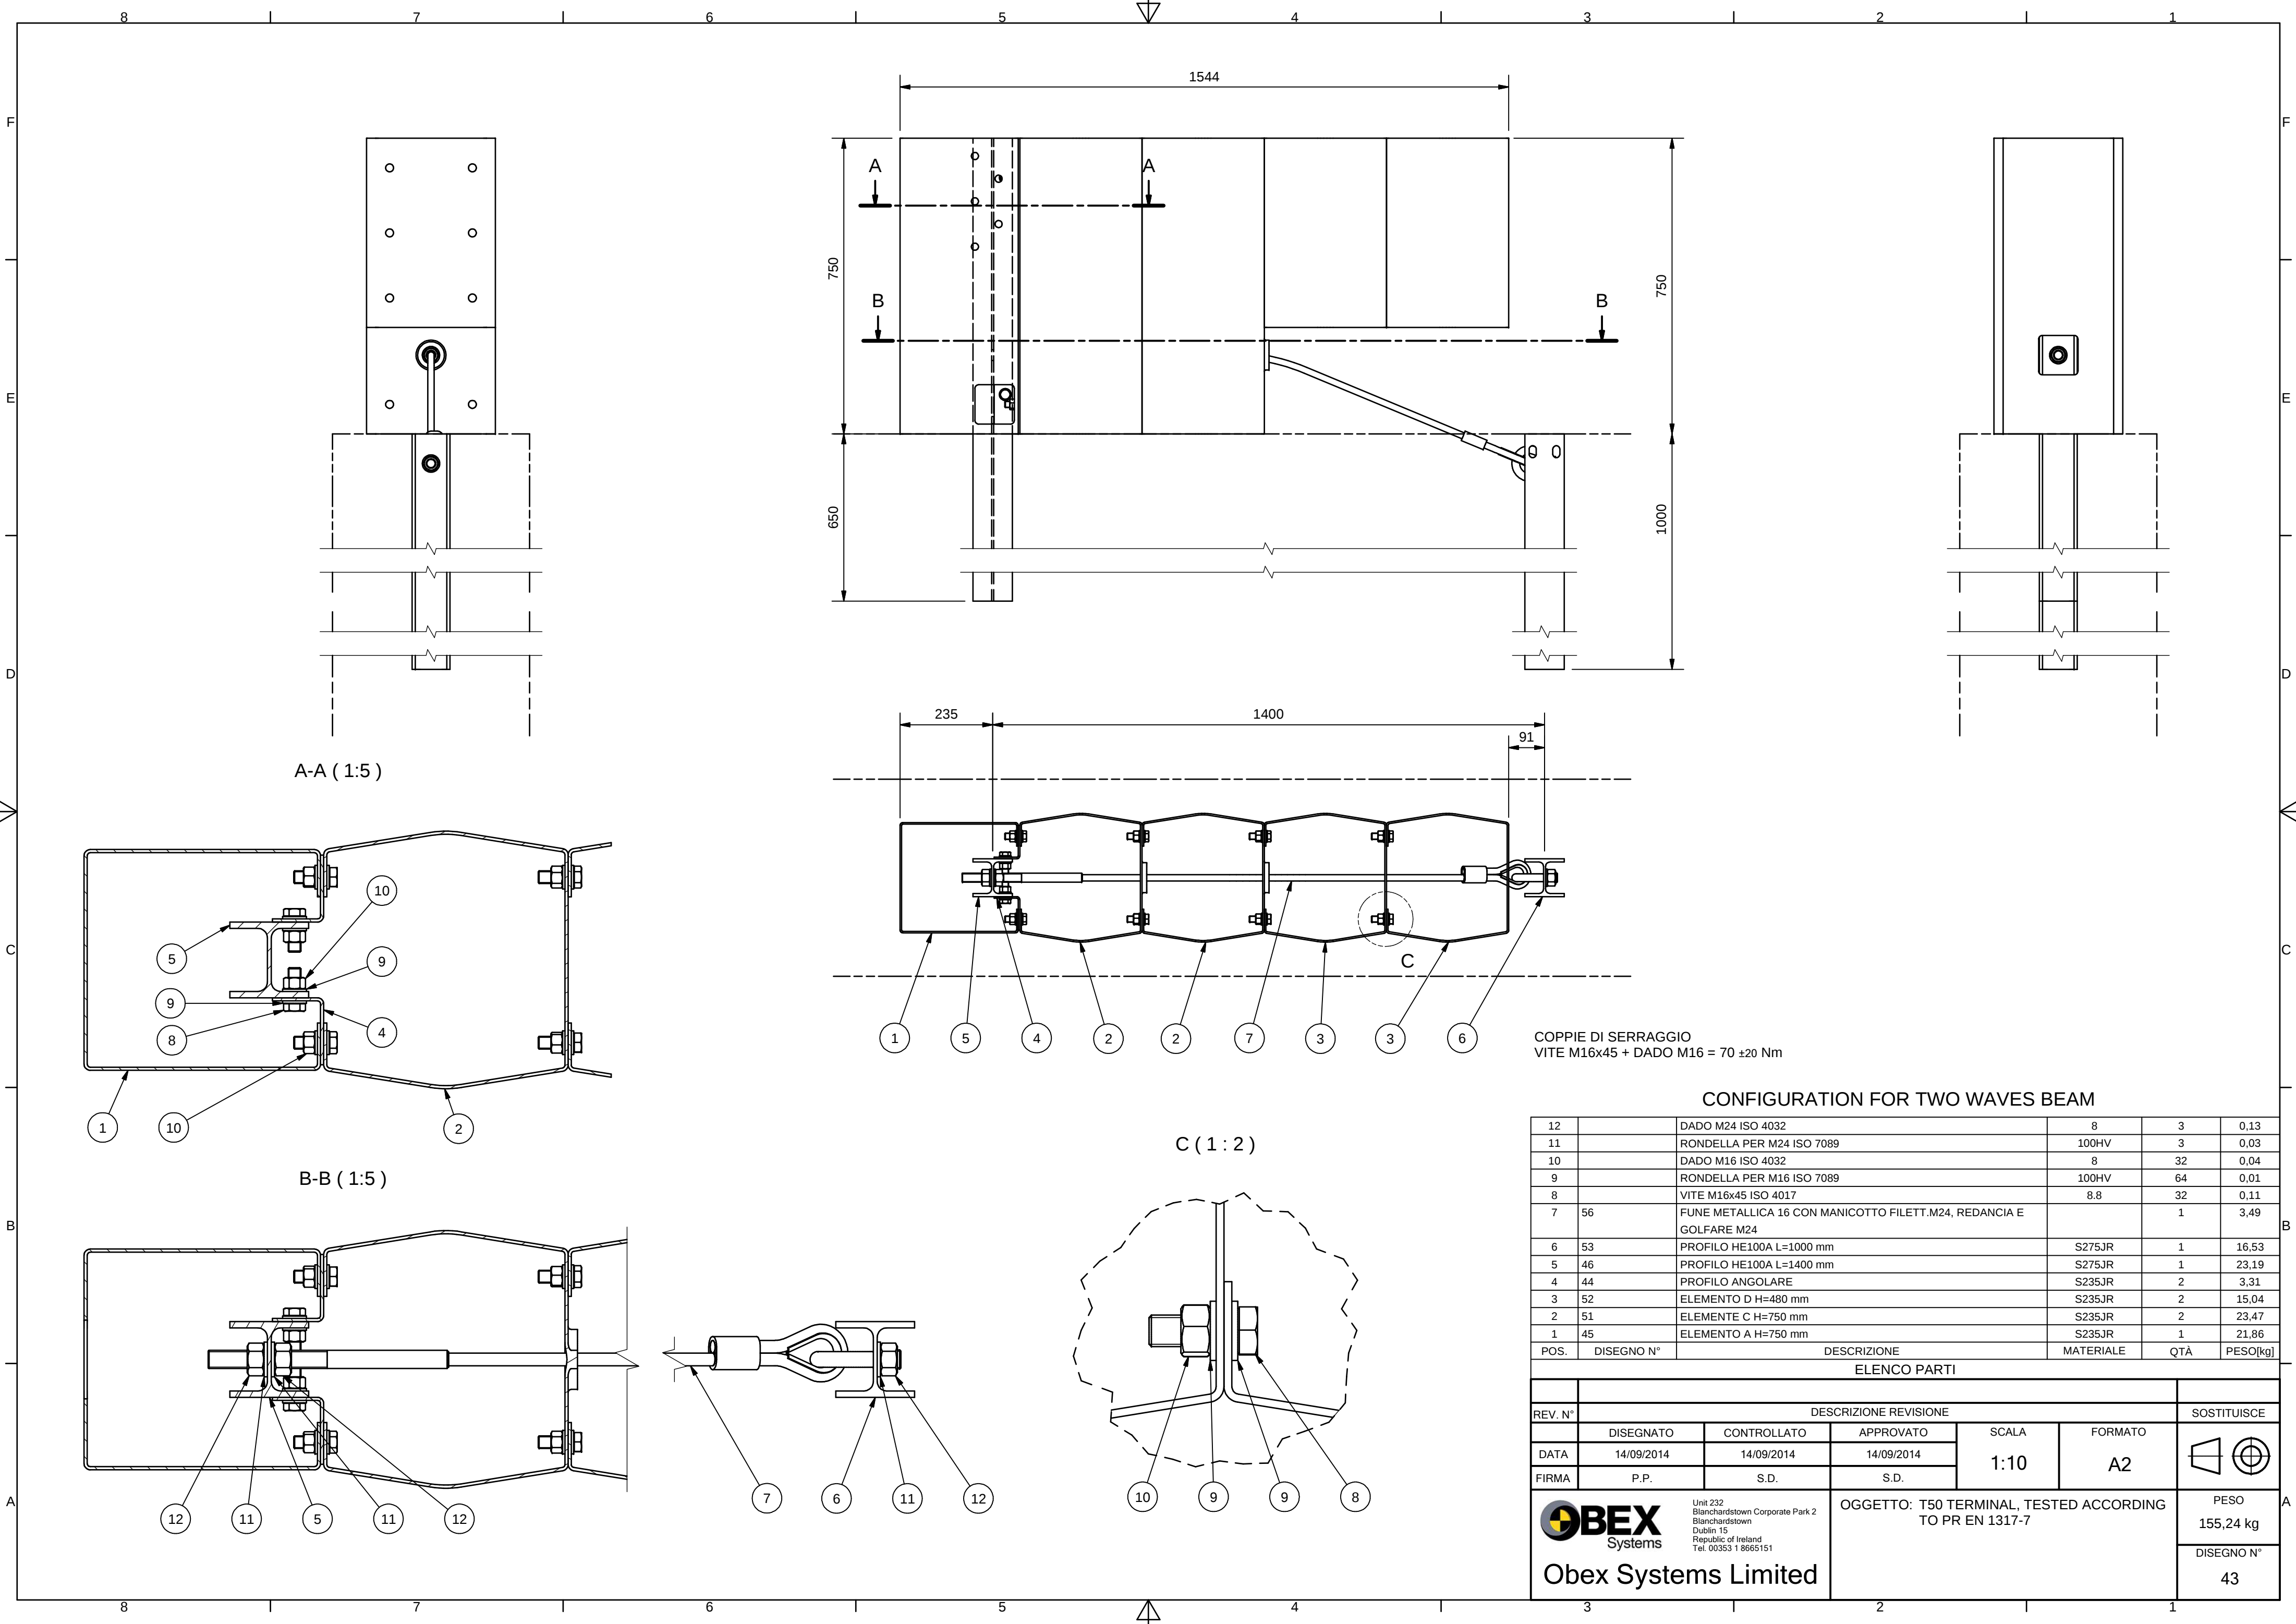


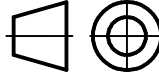

COPPIE DI SERRAGGIO
VITE M16x45 + DADO M16 = 70 ±20 Nm

CONFIGURATION FOR TWO WAVES BEAM

12		DADO M24 ISO 4032	8	3	0,13
11		RONDELLA PER M24 ISO 7089	100HV	3	0,03
10		DADO M16 ISO 4032	8	32	0,04
9		RONDELLA PER M16 ISO 7089	100HV	64	0,01
8		VITE M16x45 ISO 4017	8.8	32	0,11
7	56	FUNE METALLICA 16 CON MANICOTTO FILETT.M24, REDANCIA E GOLFARE M24		1	3,49
6	53	PROFILO HE100A L=1000 mm	S275JR	1	16,53
5	46	PROFILO HE100A L=1400 mm	S275JR	1	23,19
4	44	PROFILO ANGOLARE	S235JR	2	3,31
3	52	ELEMENTO D H=480 mm	S235JR	2	15,04
2	51	ELEMENTE C H=750 mm	S235JR	2	23,47
1	45	ELEMENTO A H=750 mm	S235JR	1	21,86
POS.	DISEGNO N°	DESCRIZIONE	MATERIALE	QTÀ	PESO[kg]

ELENCO PARTI						
REV. N°	DESCRIZIONE REVISIONE					SOSTITUISCE
	DISEGNATO	CONTROLLATO	APPROVATO	SCALA 1:10	FORMATO A2	
DATA	14/09/2014	14/09/2014	14/09/2014			
FIRMA	P.P.	S.D.	S.D.			
 Obex Systems Limited			OGGETTO: T50 TERMINAL, TESTED ACCORDING TO PR EN 1317-7			PESO 155,24 kg
						DISEGNO N° 43